


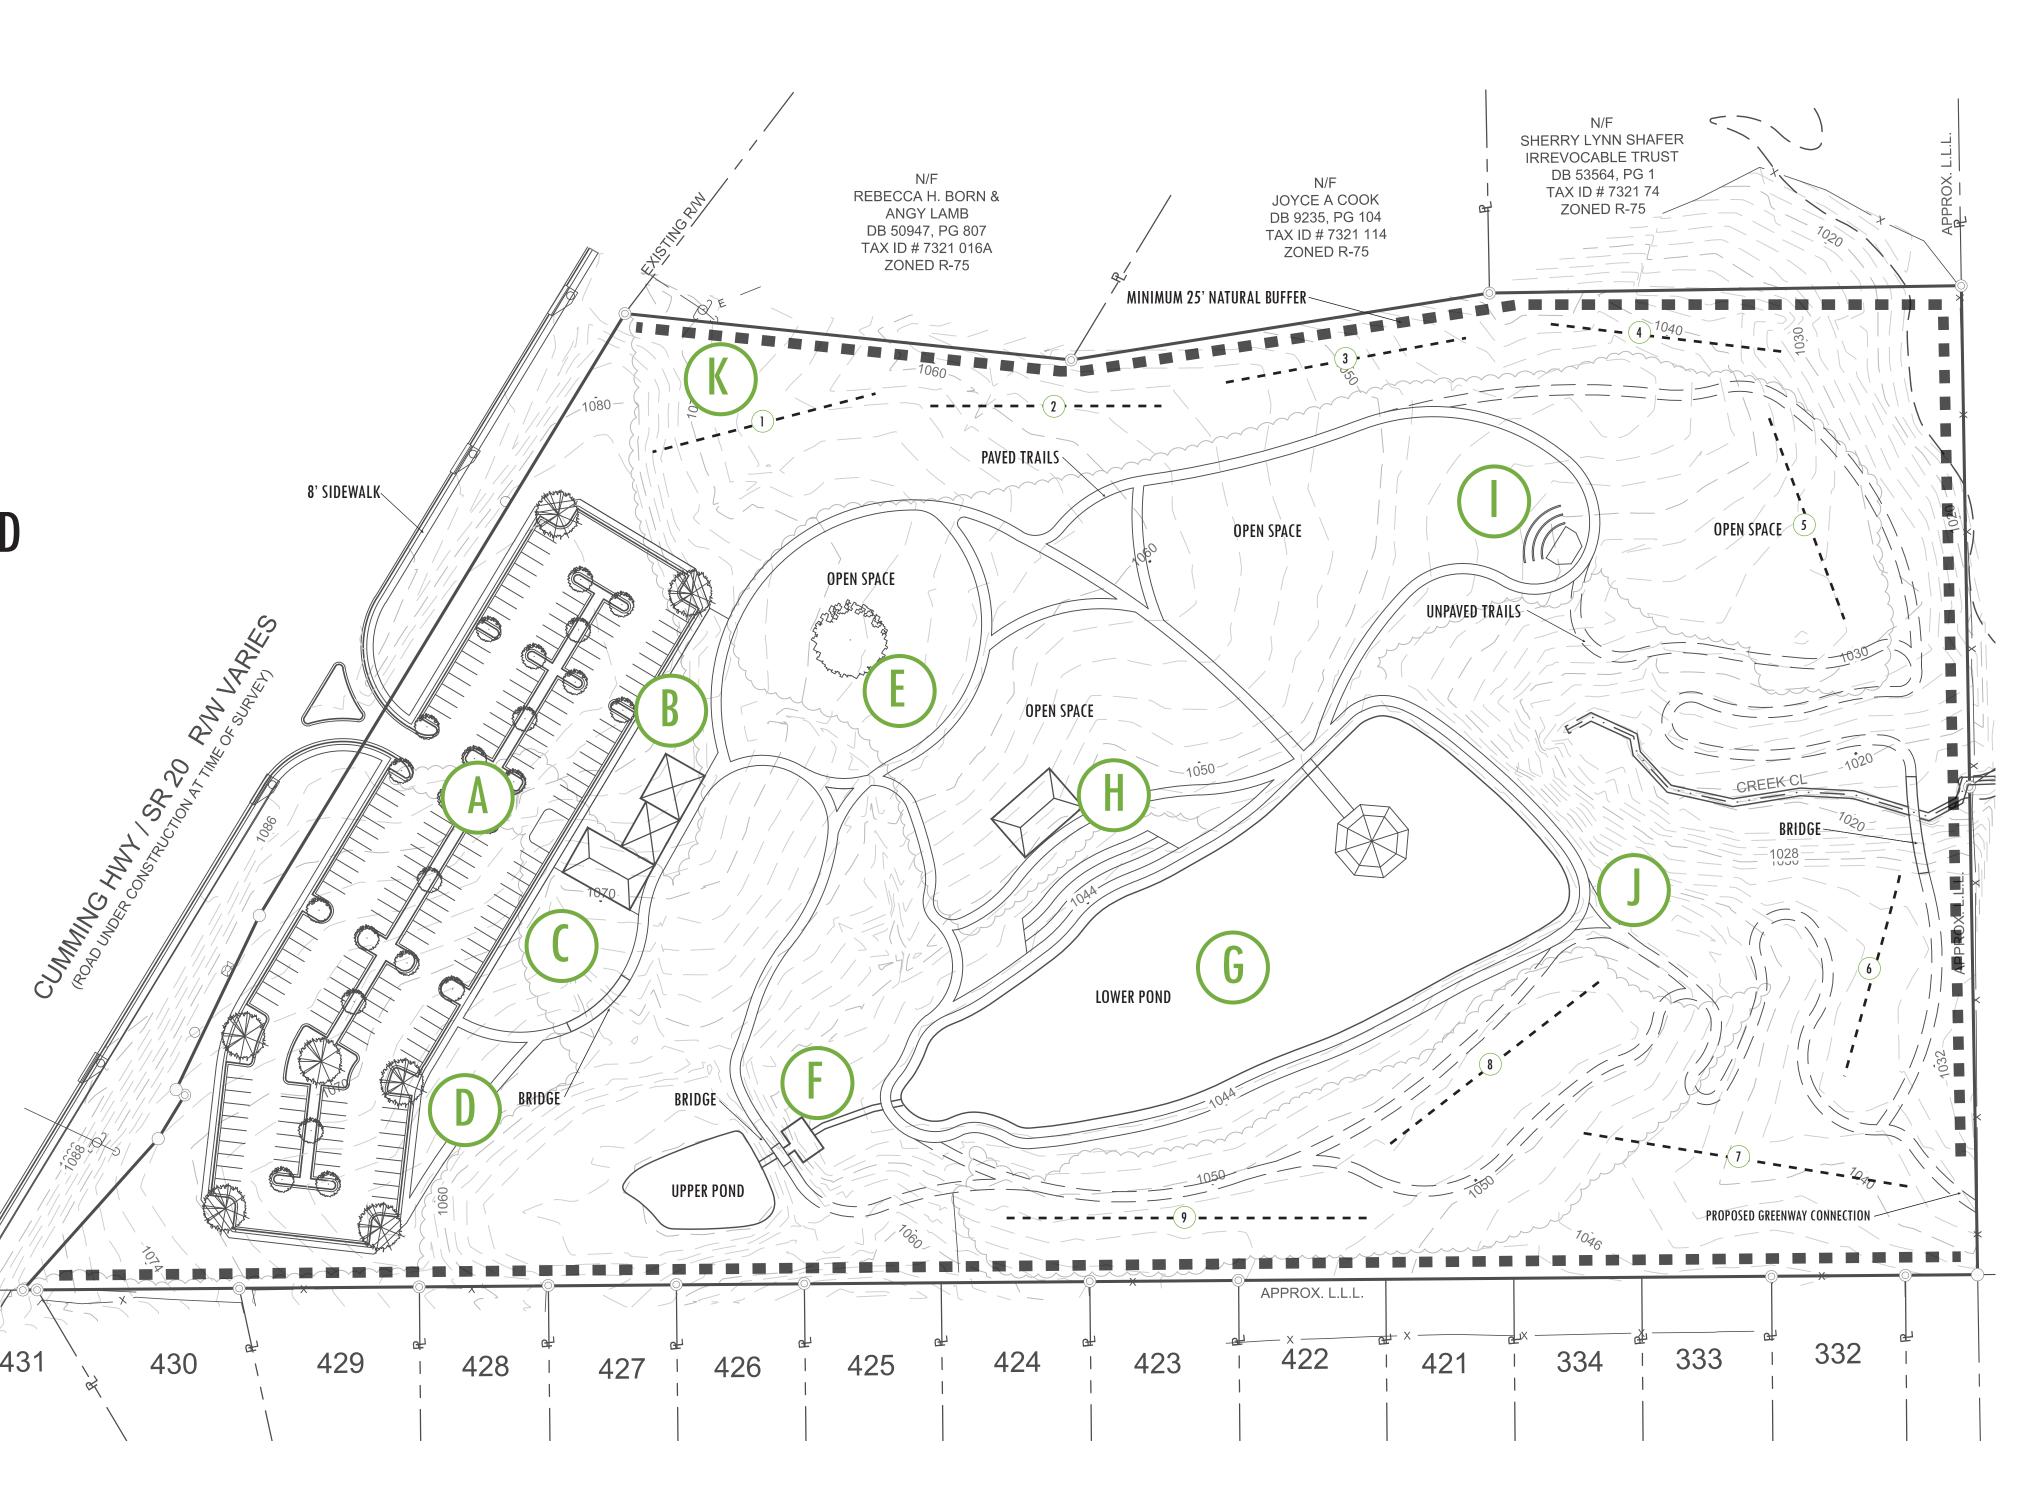

- 164 PARKING SPACES
- 4 HANDICAP SPACES
- -CONNECTS TO 8' SIDEWALKS ON HWY 20
- B ENTRY PLAZA
 - RESTROOM
 - STORAGE AREA
 - -PAVILION
 - -POROUS PAVING
- CHILDREN'S PLAYGROUND
 - NATURAL PLAYGROUND
- D PICNIC AREA
 - PICNIC AREA
 - YARD SPORTS
- E CHAMPION TREE
 - SOUTHERN LIVE OAK
- F SCENIC OVERLOOK
 - WOODED PLATFORM
 - ADA ACCESS
 - -VIEW OF POND





- PAVILION
 -FISHING
 -VIEWING AREA
- FOUNTAIN
- H POND FRONT PAVILION
 - SECOND PAVILION
 - WATER FEATURE
- OUTDOOR CLASSROOM
 - USED FOR EDUCATION PURPOSES
 - USED FOR SMALL THEATRICAL PERFORMANCES
- TRAIL SYSTEM
 - PAVED AND UNPAVED TRAILS
 - FITNESS AREAS ALONG TRAIL
 - 25' NATURAL BUFFERS ALONG PROPERTY LINES
- K DISC GOLF COURSE

- 9 HOLE AROUND EDGE OF PARK



